

AMBIENTE JOFLOOR 28. Standard Floor Finish

TITLE
JOFLOOR 28 - Standard Floor Finish

CAD FILE
20250804-JOFLOOR 28-DET SECTIONS.DWG

DRAWN
VL


CHECKED
GC

DATE
08.04.2025

SCALE
N/A



AMBIENTE SYSTEMS LIMITED
HERITAGE HOUSE, UNIT 1 WOODSIDE LANE, BELL BAR, HERTFORDSHIRE, AL9 6DE
SALES@AMBIENTEUFH.CO.UK
T.01707 649 118

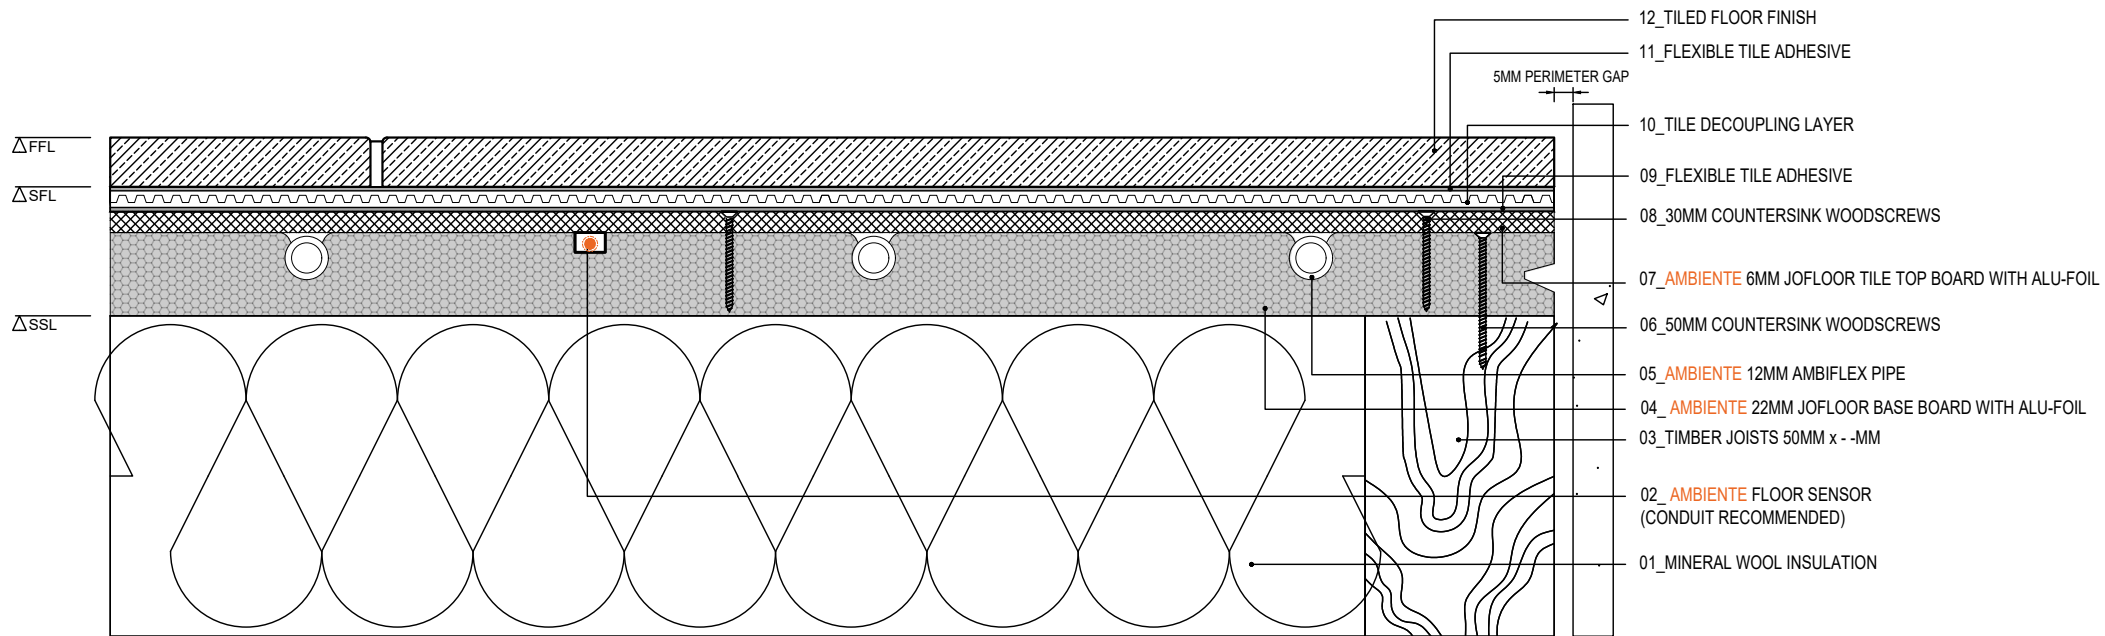


AMBIENTE JOFLOOR 28. Tile Floor Finish

TITLE JOFLOOR 28 - Tile Floor Finish		CAD FILE 20250804-JOFLOOR 28-DET SECTIONS.DWG	
DRAWN VL	CHECKED GC	DATE 04.08.2025	SCALE N/A




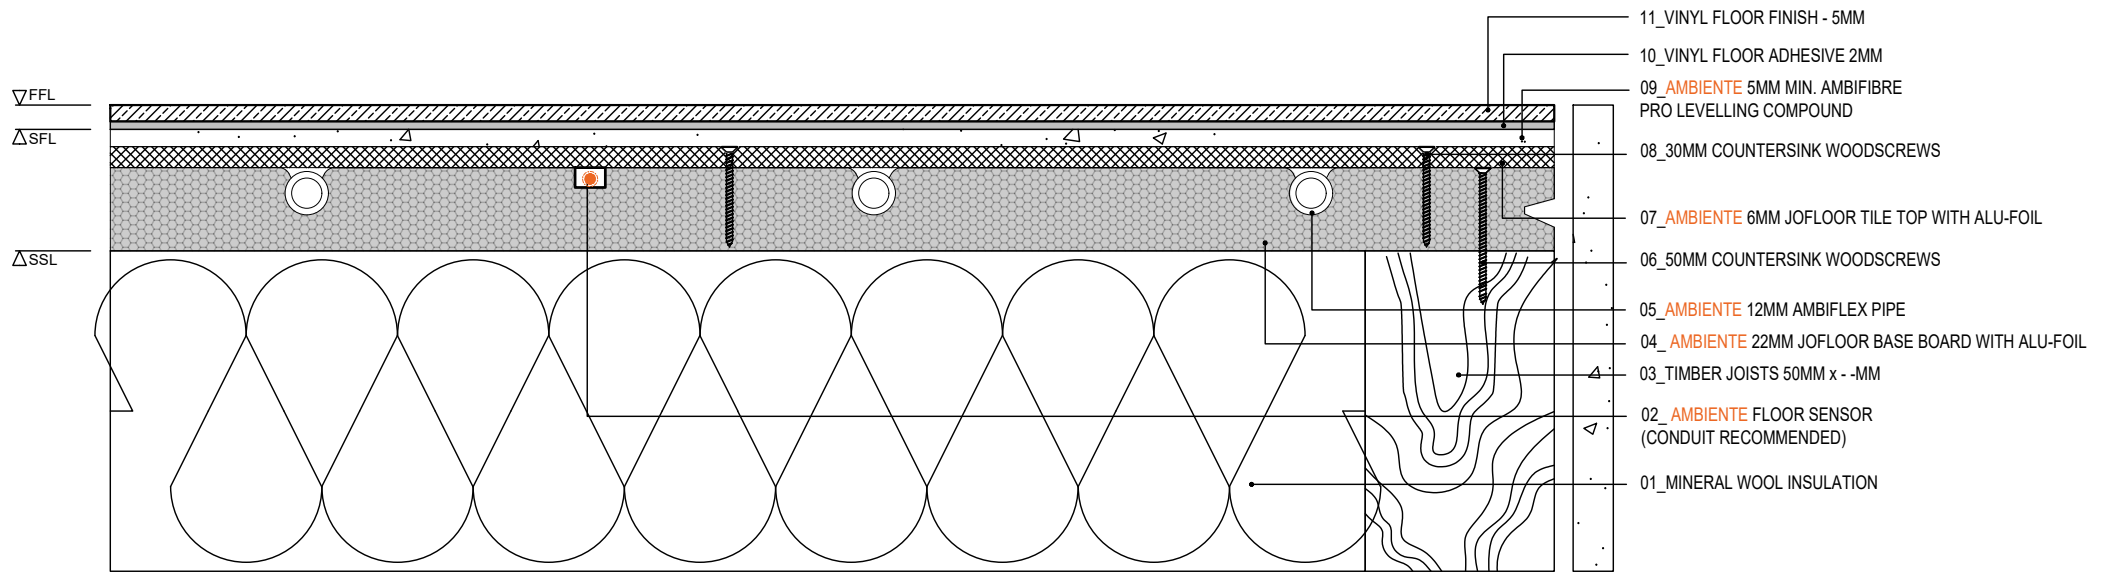
AMBIENTE SYSTEMS LIMITED
 HERITAGE HOUSE, UNIT 1 WOODSIDE LANE, BELL BAR, HERTFORDSHIRE, AL9 6DE
 SALES@AMBIENTEUFH.CO.UK
 T.01707 649 118

THIS FILE AND ITS CONTENT ARE THE PROPERTY OF AMBIENTE SYSTEMS LIMITED AND ARE PROTECTED BY COPYRIGHT LAWS. THIS FILE AND ITS CONTENTS MAY ONLY BE DISTRIBUTED, COPIED OR REPRODUCED IN FULL AND MAY NOT BE EDITED OR COPIED IN PART.
 DO NOT SCALE FROM THIS DRAWING.

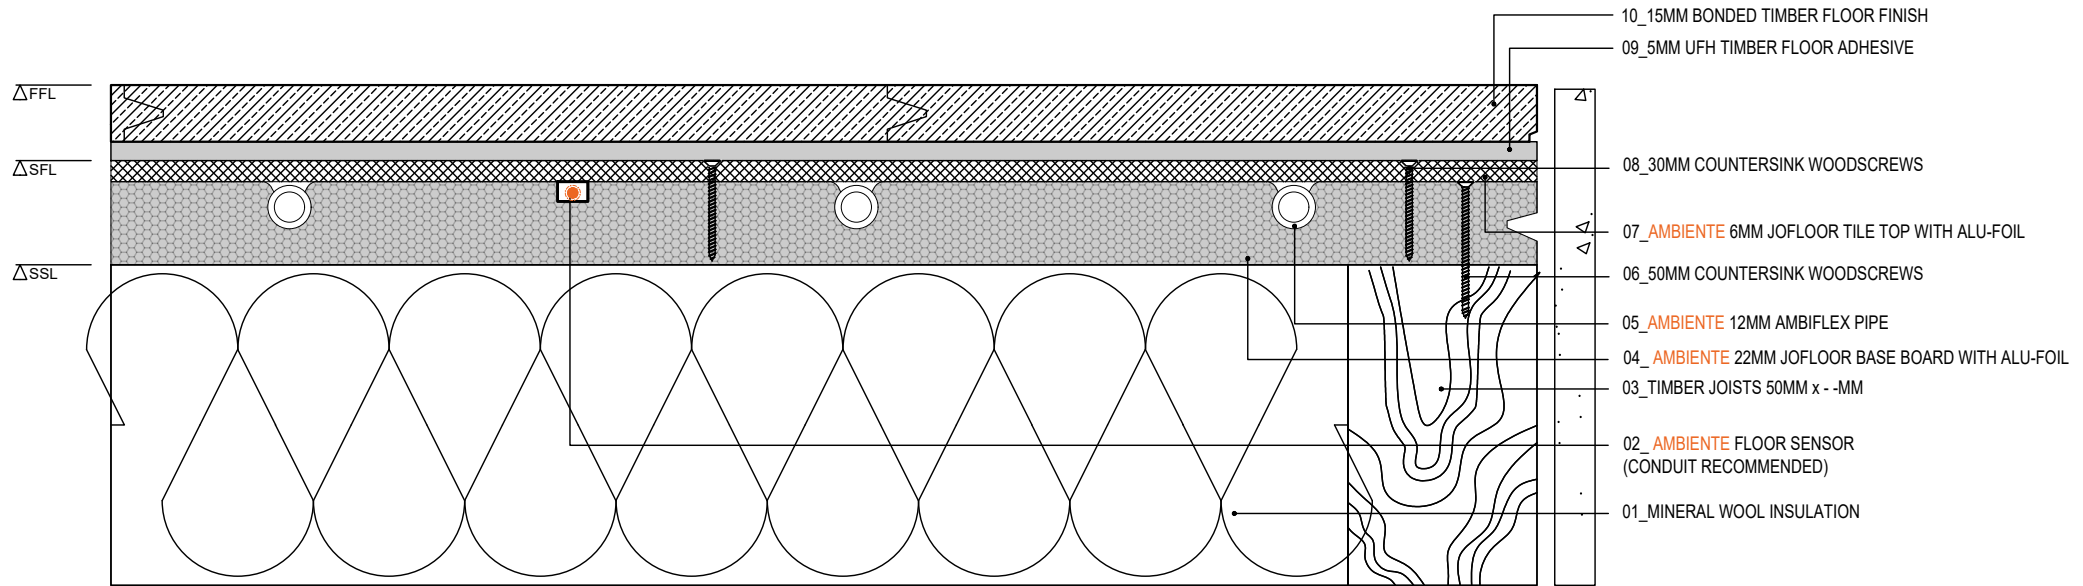

AMBIENTE JOFLOOR 28. Bonded Timber Floor Finish

TITLE JOFLOOR 28 - Bonded Timber Floor Finish		CAD FILE 20250804-JOFLOOR 28-DET SECTIONS.DWG		 more than underfloor AMBIENTE SYSTEMS LIMITED HERITAGE HOUSE, UNIT 1 WOODSIDE LANE, BELL BAR, HERTFORDSHIRE, AL9 6DE SALES@AMBIENTEUFH.CO.UK T.01707 649 118
DRAWN VL	CHECKED GC	DATE 04.08.2025	SCALE N/A	
<small>THIS FILE AND ITS CONTENT ARE THE PROPERTY OF AMBIENTE SYSTEMS LIMITED AND ARE PROTECTED BY COPYRIGHT LAWS. THIS FILE AND ITS CONTENTS MAY ONLY BE DISTRIBUTED, COPIED OR REPRODUCED IN FULL AND MAY NOT BE EDITED OR COPIED IN PART. DO NOT SCALE FROM THIS DRAWING.</small>				




AMBIENTE JOFLOOR 28. Vinyl Floor Finish

TITLE JOFLOOR 28 - Vinyl Floor Finish		CAD FILE 20250804-JOFLOOR 28-DET SECTIONS.DWG	
DRAWN VL	CHECKED GC	DATE 04.08.2025	SCALE N/A



AMBIENTE SYSTEMS LIMITED
HERITAGE HOUSE, UNIT 1 WOODSIDE LANE, BELL BAR, HERTFORDSHIRE, AL9 6DE
SALES@AMBIENTEUFH.CO.UK
T.01707 649 118

THIS FILE AND ITS CONTENT ARE THE PROPERTY OF AMBIENTE SYSTEMS LIMITED AND ARE PROTECTED BY COPYRIGHT LAWS. THIS FILE AND ITS CONTENTS MAY ONLY BE DISTRIBUTED, COPIED OR REPRODUCED IN FULL AND MAY NOT BE EDITED OR COPIED IN PART.
DO NOT SCALE FROM THIS DRAWING.

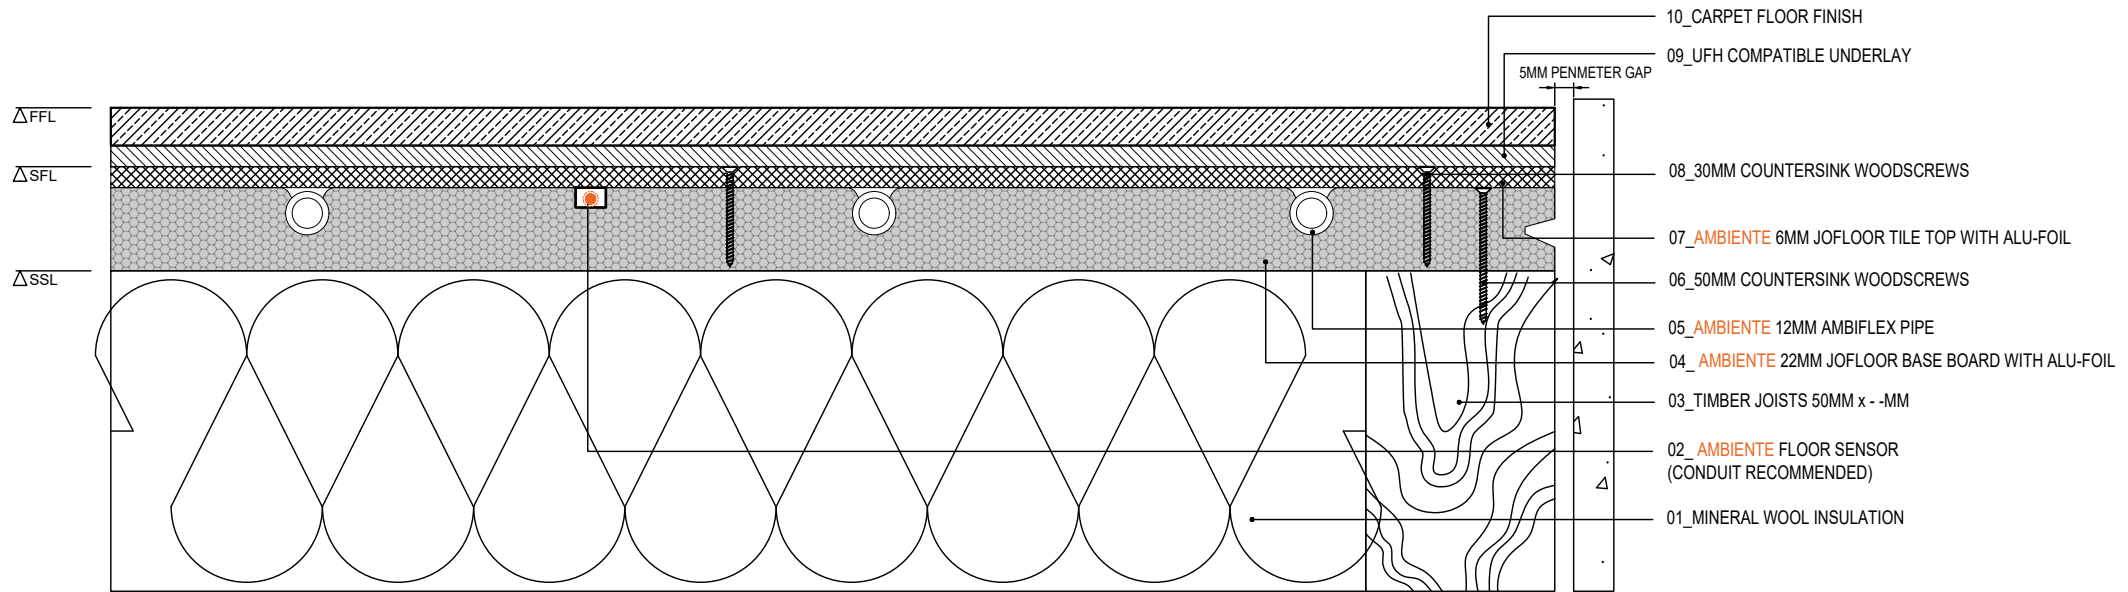

AMBIENTE JOFLOOR 28. Carpet Floor Finish

TITLE JOFLOOR 28 - Carpet Floor Finish	CAD FILE 20250804-JOFLOOR 28-DET SECTIONS.DWG
--	---

DRAWN VL	CHECKED GC
--------------------	----------------------

DATE 04.08.2025	SCALE N/A
---------------------------	---------------------



AMBIENTE SYSTEMS LIMITED
 HERITAGE HOUSE, UNIT 1 WOODSIDE LANE, BELL BAR, HERTFORDSHIRE, AL9 6DE
 SALES@AMBIENTEUFH.CO.UK
 T.01707 649 118

THIS FILE AND ITS CONTENT ARE THE PROPERTY OF AMBIENTE SYSTEMS LIMITED AND ARE PROTECTED BY COPYRIGHT LAWS. THIS FILE AND ITS CONTENTS MAY ONLY BE DISTRIBUTED, COPIED OR REPRODUCED IN FULL AND MAY NOT BE EDITED OR COPIED IN PART. DO NOT SCALE FROM THIS DRAWING.