

AMBIENTE AMBIDECK 20 PRO. Standard detail - Solid Subfloor

TITLE
 AMBIDECK 20 PRO - Standard detail - Solid Subfloor

CAD FILE
 20250304-AMBIDECK 20 PRO-DET SECTIONS.DWG

DRAWN
 VL

CHECKED
 GC


DATE
 04.03.2025

SCALE
 N/A



AMBIENTE SYSTEMS LIMITED
 HERITAGE HOUSE, UNIT 1 WOODSIDE LANE, BELL BAR, HERTFORDSHIRE, AL9 6DE
 SALES@AMBIENTEUFH.CO.UK
 T.01707 649 118

THIS FILE AND ITS CONTENT ARE THE PROPERTY OF AMBIENTE SYSTEMS LIMITED AND ARE PROTECTED BY COPYRIGHT LAWS. THIS FILE AND ITS CONTENTS MAY ONLY BE DISTRIBUTED, COPIED OR REPRODUCED IN FULL AND MAY NOT BE EDITED OR COPIED IN PART.
 DO NOT SCALE FROM THIS DRAWING.

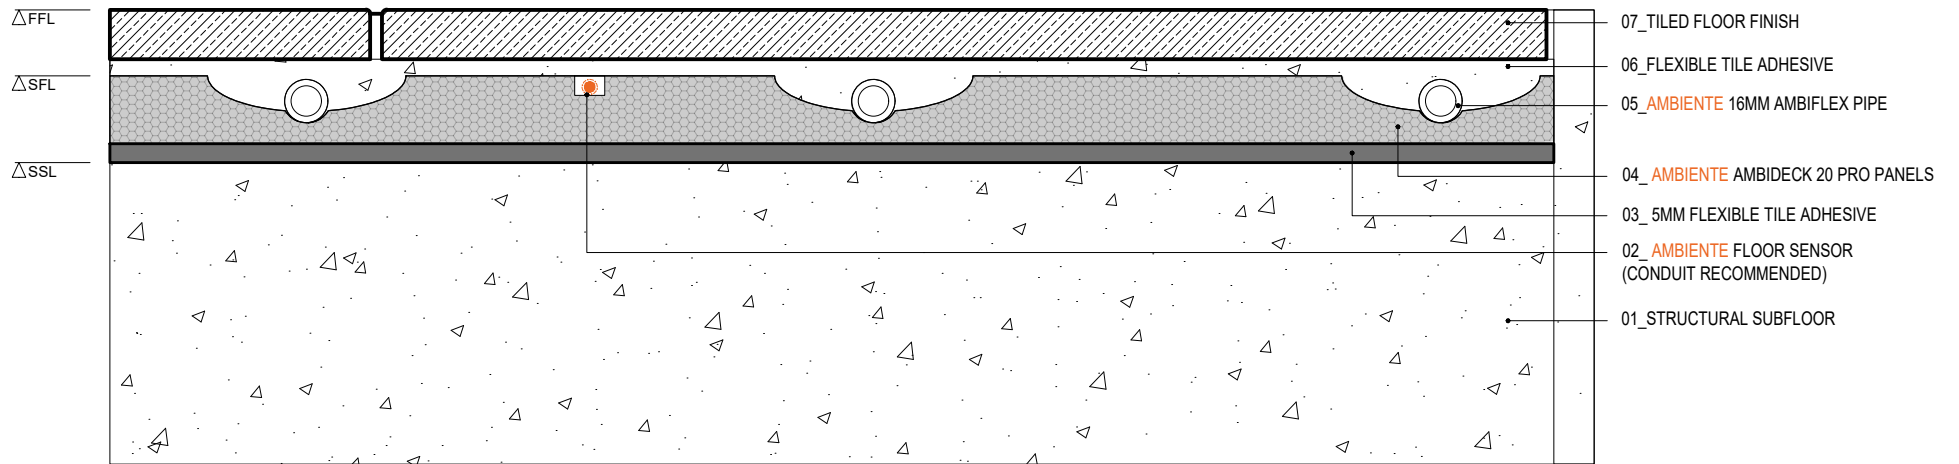

AMBIENTE AMBIDECK 20 PRO. Tiled Floor Finish - Solid Subfloor

TITLE
 AMBIDECK 20 PRO - Tiled Floor Finish - Solid Subfloor

CAD FILE
 20250304-AMBIDECK 20 PRO-DET SECTIONS.DWG

DRAWN
 VL

CHECKED
 GC


DATE
 04.03.2025

SCALE
 N/A




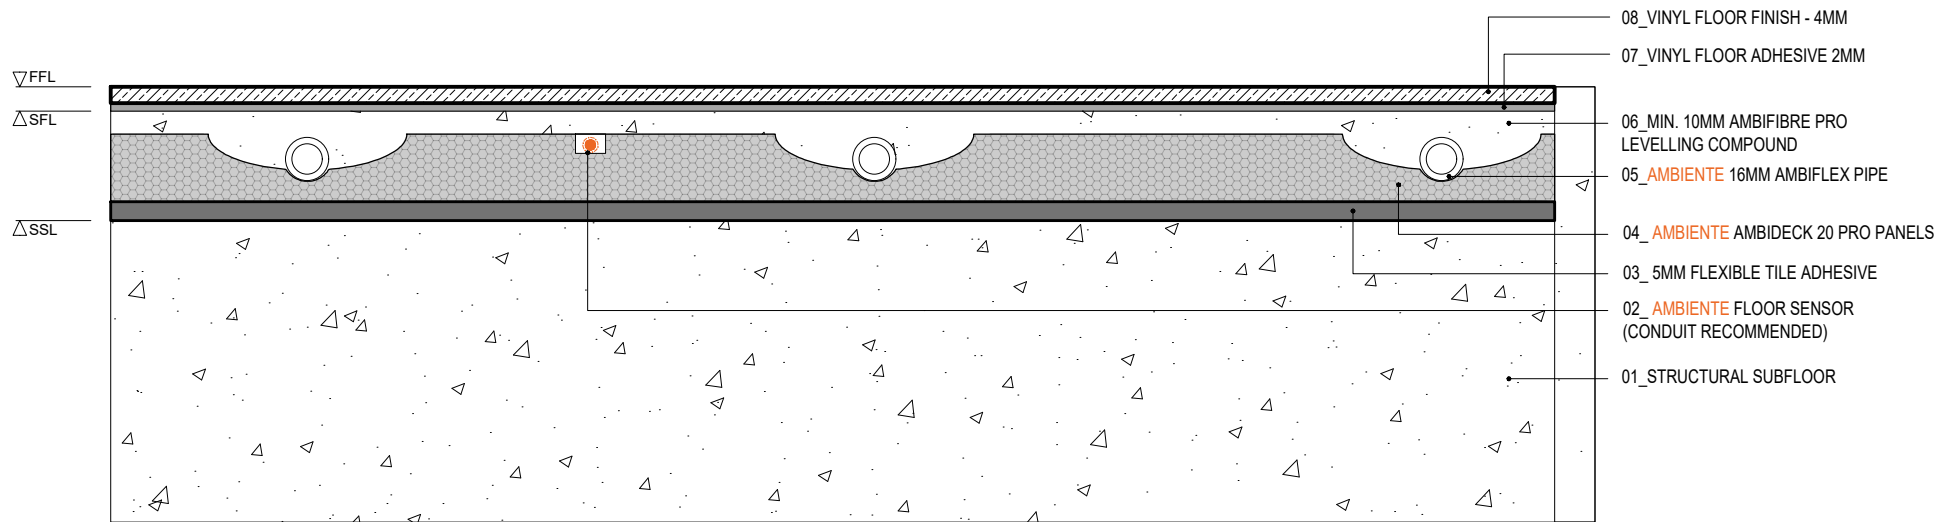
AMBIENTE SYSTEMS LIMITED
 HERITAGE HOUSE, UNIT 1 WOODSIDE LANE, BELL BAR, HERTFORDSHIRE, AL9 6DE
 SALES@AMBIENTEUFH.CO.UK
 T.01707 649 118

THIS FILE AND ITS CONTENT ARE THE PROPERTY OF AMBIENTE SYSTEMS LIMITED AND ARE PROTECTED BY COPYRIGHT LAWS. THIS FILE AND ITS CONTENTS MAY ONLY BE DISTRIBUTED, COPIED OR REPRODUCED IN FULL AND MAY NOT BE EDITED OR COPIED IN PART.
 DO NOT SCALE FROM THIS DRAWING.

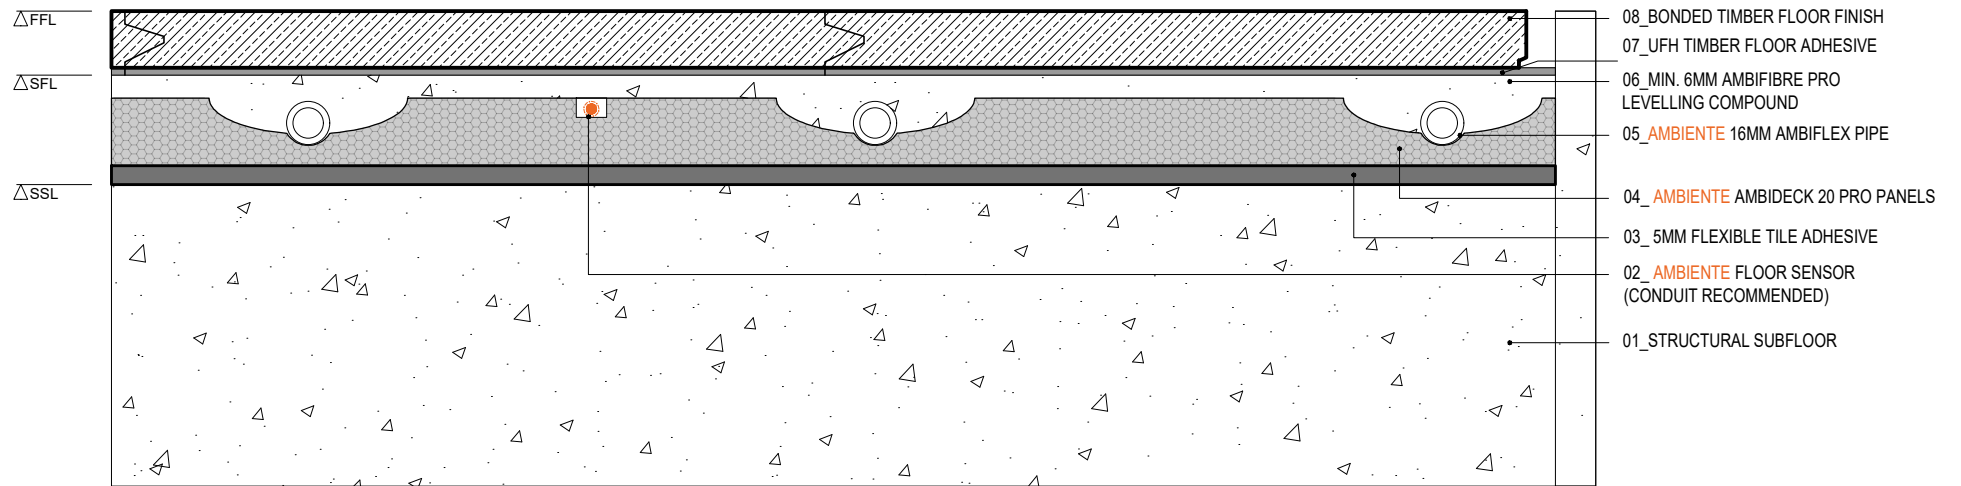

AMBIENTE AMBIDECK 20 PRO. Bonded Timber Floor Finish - Solid Subfloor

TITLE AMBIDECK 20 PRO - Bonded Timber Floor Finish - Solid Subfloor		CAD FILE 20250304-AMBIDECK 20 PRO-DET SECTIONS.DWG		 ambiente more than underfloor <small>AMBIENTE SYSTEMS LIMITED HERITAGE HOUSE, UNIT 1 WOODSIDE LANE, BELL BAR, HERTFORDSHIRE, AL9 6DE SALES@AMBIENTEUFH.CO.UK T.01707 649 118</small>
DRAWN VL	CHECKED GC	DATE 04.03.2025	SCALE N/A	
<small>THIS FILE AND ITS CONTENT ARE THE PROPERTY OF AMBIENTE SYSTEMS LIMITED AND ARE PROTECTED BY COPYRIGHT LAWS. THIS FILE AND ITS CONTENTS MAY ONLY BE DISTRIBUTED, COPIED OR REPRODUCED IN FULL AND MAY NOT BE EDITED OR COPIED IN PART. DO NOT SCALE FROM THIS DRAWING.</small>				




AMBIENTE AMBIDECK 20 PRO. Vinyl Floor Finish - Solid Subfloor

TITLE AMBIDECK 20 PRO - Viny Floor Finish - Solid Subfloor		CAD FILE 20250304-AMBIDECK 20 PRO-DET SECTIONS.DWG	
DRAWN VL	CHECKED GC	DATE 04.03.2025	SCALE N/A




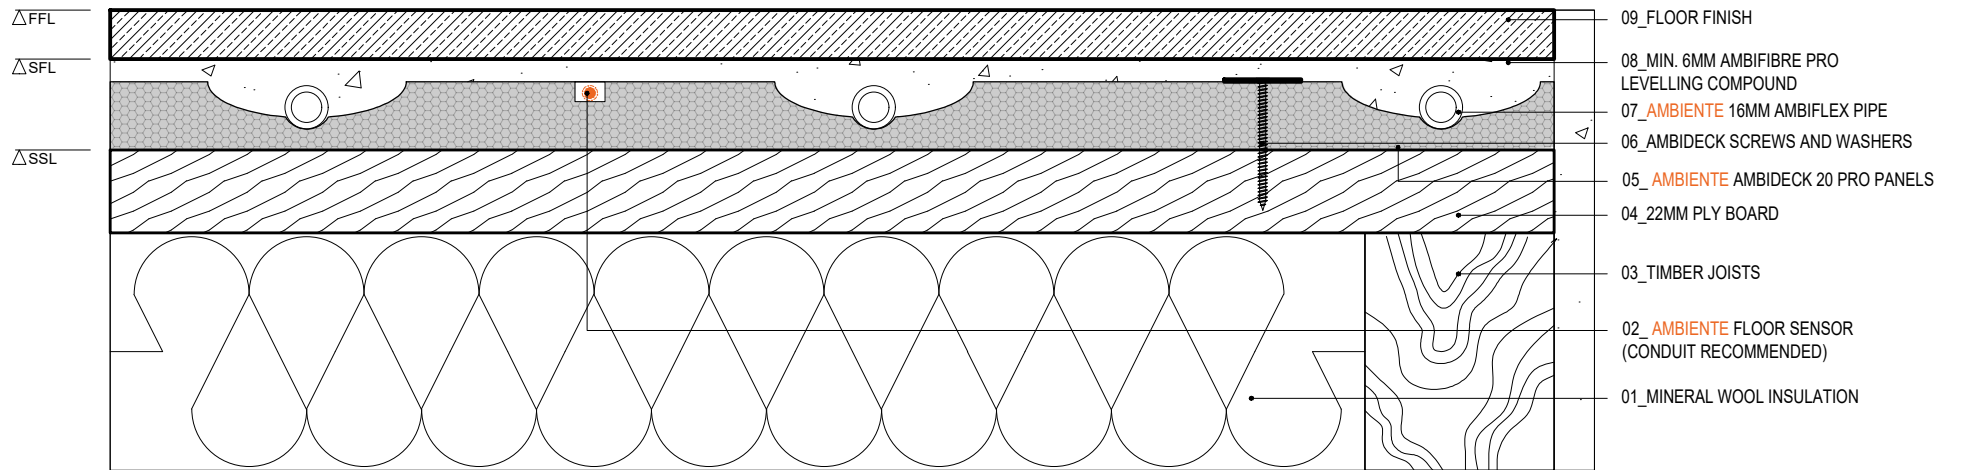
AMBIENTE SYSTEMS LIMITED
 HERITAGE HOUSE, UNIT 1 WOODSIDE LANE, BELL BAR, HERTFORDSHIRE, AL9 6DE
 SALES@AMBIENTEUFH.CO.UK
 T.01707 649 118

THIS FILE AND ITS CONTENT ARE THE PROPERTY OF AMBIENTE SYSTEMS LIMITED AND ARE PROTECTED BY COPYRIGHT LAWS. THIS FILE AND ITS CONTENTS MAY ONLY BE DISTRIBUTED, COPIED OR REPRODUCED IN FULL AND MAY NOT BE EDITED OR COPIED IN PART. DO NOT SCALE FROM THIS DRAWING.

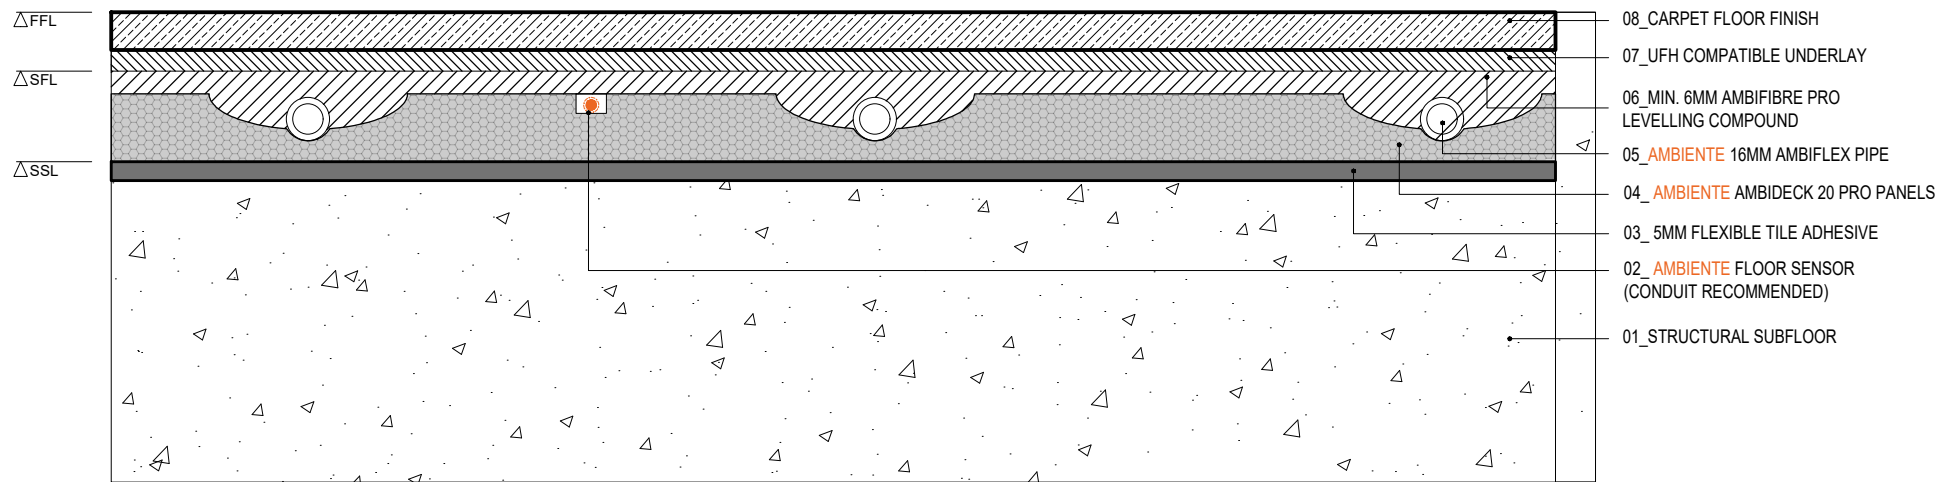

AMBIENTE AMBIDECK 20 PRO. Carpet Floor Finish - Solid Subfloor

TITLE AMBIDECK 20 PRO - Carpet Floor Finish - Solid Subfloor		CAD FILE 20250304-AMBIDECK 20 PRO-DET SECTIONS.DWG		 more than underfloor <small>AMBIENTE SYSTEMS LIMITED HERITAGE HOUSE, UNIT 1 WOODSIDE LANE, BELL BAR, HERTFORDSHIRE, AL9 6DE SALES@AMBIENTEUFH.CO.UK T.01707 649 118</small>
DRAWN VL	CHECKED GC	DATE 04.03.2025	SCALE N/A	
<small>THIS FILE AND ITS CONTENT ARE THE PROPERTY OF AMBIENTE SYSTEMS LIMITED AND ARE PROTECTED BY COPYRIGHT LAWS. THIS FILE AND ITS CONTENTS MAY ONLY BE DISTRIBUTED, COPIED OR REPRODUCED IN FULL AND MAY NOT BE EDITED OR COPIED IN PART. DO NOT SCALE FROM THIS DRAWING.</small>				




AMBIENTE AMBIDECK 20 PRO. Standard detail - Timber Subfloor

TITLE AMBIDECK 20 PRO - Standard detail - Timber Subfloor		CAD FILE 20250304-AMBIDECK 20 PRO-DET SECTIONS.DWG	
DRAWN VL	CHECKED GC	DATE 04.03.2025	SCALE N/A

THIS FILE AND ITS CONTENT ARE THE PROPERTY OF AMBIENTE SYSTEMS LIMITED AND ARE PROTECTED BY COPYRIGHT LAWS. THIS FILE AND ITS CONTENTS MAY ONLY BE DISTRIBUTED, COPIED OR REPRODUCED IN FULL AND MAY NOT BE EDITED OR COPIED IN PART. DO NOT SCALE FROM THIS DRAWING.



AMBIENTE SYSTEMS LIMITED
HERITAGE HOUSE, UNIT 1 WOODSIDE LANE, BELL BAR, HERTFORDSHIRE, AL9 6DE
SALES@AMBIENTEUFH.CO.UK
T.01707 649 118

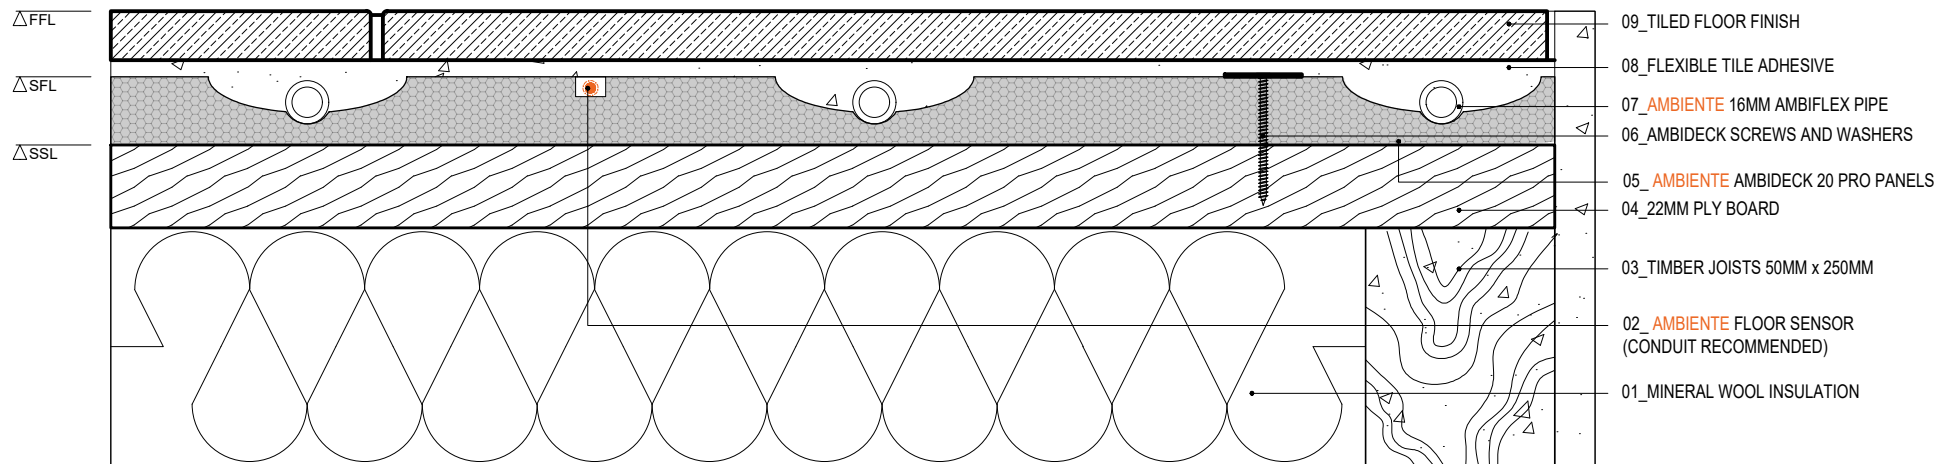


AMBIENTE AMBIDECK 20 PRO. Tiled Floor Finish - Timber Subfloor

TITLE AMBIDECK 20 PRO - Tile Floor Finish - Timber Subfloor		CAD FILE 20250304-AMBIDECK 20 PRO-DET SECTIONS.DWG	
DRAWN VL	CHECKED GC	DATE 04.03.2025	SCALE N/A




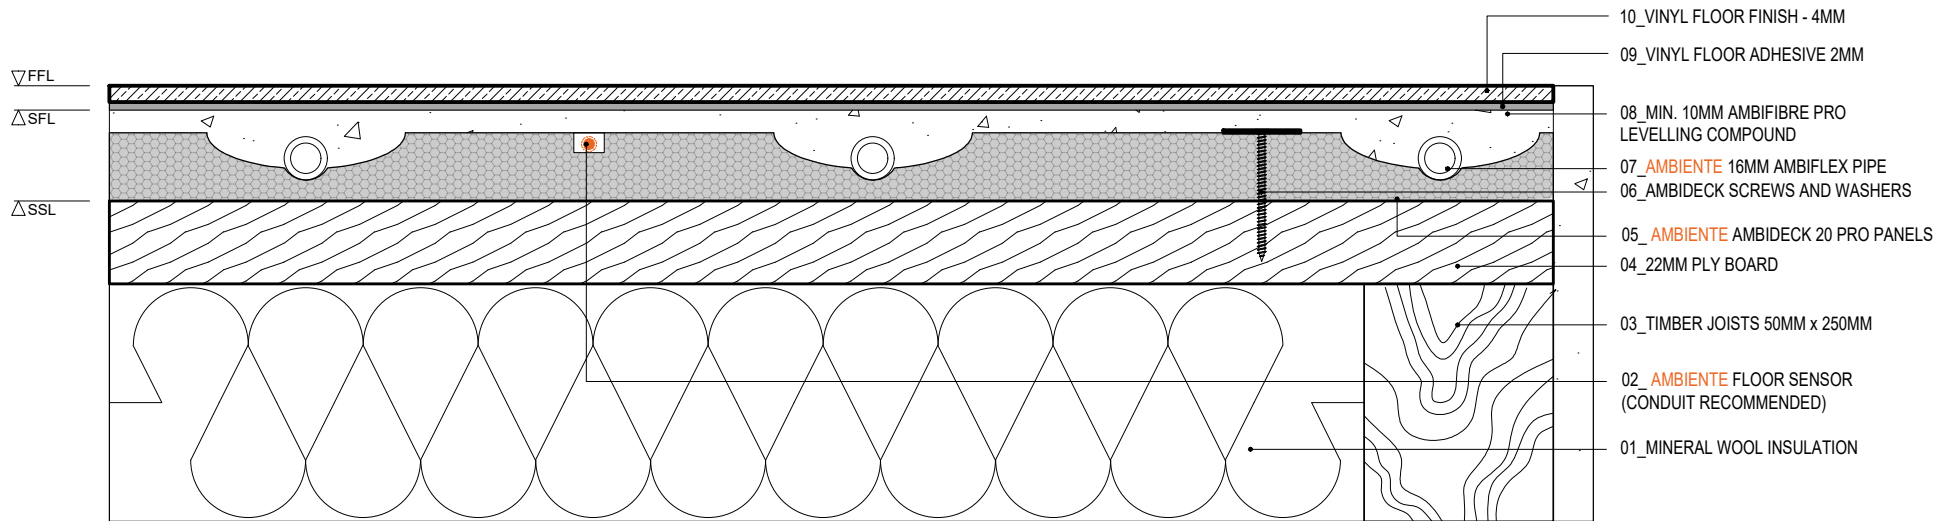
AMBIENTE SYSTEMS LIMITED
 HERITAGE HOUSE, UNIT 1 WOODSIDE LANE, BELL BAR, HERTFORDSHIRE, AL9 6DE
 SALES@AMBIENTEUFH.CO.UK
 T.01707 649 118

THIS FILE AND ITS CONTENT ARE THE PROPERTY OF AMBIENTE SYSTEMS LIMITED AND ARE PROTECTED BY COPYRIGHT LAWS. THIS FILE AND ITS CONTENTS MAY ONLY BE DISTRIBUTED, COPIED OR REPRODUCED IN FULL AND MAY NOT BE EDITED OR COPIED IN PART. DO NOT SCALE FROM THIS DRAWING.

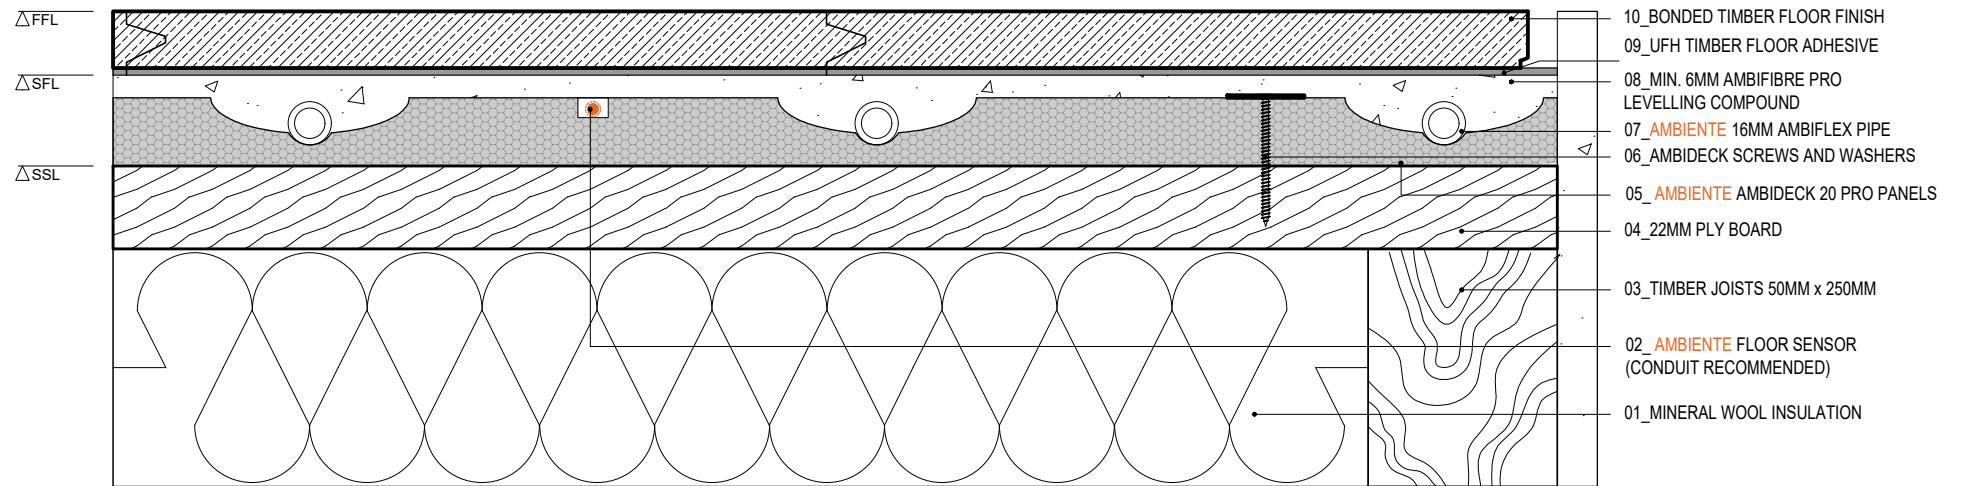

AMBIENTE AMBIDECK 20 PRO. Bonded Timber Floor Finish - Timber Subfloor

TITLE AMBIDECK 20 PRO - Bonded Timber Floor Finish - Timber Subfloor		CAD FILE 20250304-AMBIDECK 20 PRO-DET SECTIONS.DWG		 ambiente more than underfloor <small>AMBIENTE SYSTEMS LIMITED HERITAGE HOUSE, UNIT 1 WOODSIDE LANE, BELL BAR, HERTFORDSHIRE, AL9 6DE SALES@AMBIENTEUFH.CO.UK T.01707 649 118</small>
DRAWN VL	CHECKED GC	DATE 04.03.2025	SCALE N/A	
<small>THIS FILE AND ITS CONTENT ARE THE PROPERTY OF AMBIENTE SYSTEMS LIMITED AND ARE PROTECTED BY COPYRIGHT LAWS. THIS FILE AND ITS CONTENTS MAY ONLY BE DISTRIBUTED, COPIED OR REPRODUCED IN FULL AND MAY NOT BE EDITED OR COPIED IN PART. DO NOT SCALE FROM THIS DRAWING.</small>				



AMBIENTE AMBIDECK 20 PRO. Vinyl Floor Finish - Timber Subfloor

TITLE
AMBIDECK 20 PRO - Vinyl Floor Finish - Timber Subfloor

CAD FILE
20250304-AMBIDECK 20 PRO-DET SECTIONS.DWG

DRAWN
VL


CHECKED
GC

DATE
04.03.2025


SCALE
N/A



AMBIENTE SYSTEMS LIMITED
 HERITAGE HOUSE, UNIT 1 WOODSIDE LANE, BELL BAR, HERTFORDSHIRE, AL9 6DE
 SALES@AMBIENTEUFH.CO.UK
 T.01707 649 118

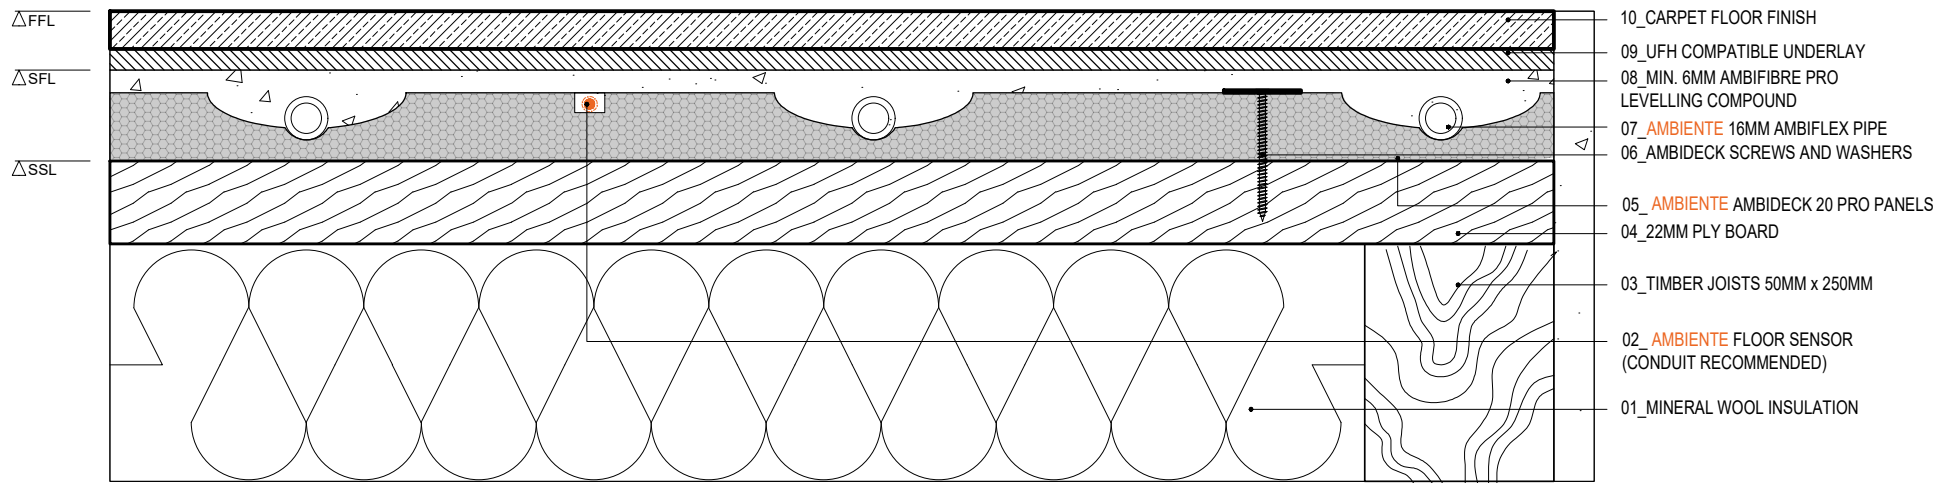

AMBIENTE AMBIDECK 20 PRO. Carpet Floor Finish - Timber Subfloor

TITLE AMBIDECK 20 PRO - Carpet Floor Finish- Timber Subfloor		CAD FILE 20250304-AMBIDECK 20 PRO-DET SECTIONS.DWG		 more than underfloor AMBIENTE SYSTEMS LIMITED HERITAGE HOUSE, UNIT 1 WOODSIDE LANE, BELL BAR, HERTFORDSHIRE, AL9 6DE SALES@AMBIENTEUFH.CO.UK T.01707 649 118
DRAWN VL	CHECKED GC	DATE 04.03.2025	SCALE N/A	
<small>THIS FILE AND ITS CONTENT ARE THE PROPERTY OF AMBIENTE SYSTEMS LIMITED AND ARE PROTECTED BY COPYRIGHT LAWS. THIS FILE AND ITS CONTENTS MAY ONLY BE DISTRIBUTED, COPIED OR REPRODUCED IN FULL AND MAY NOT BE EDITED OR COPIED IN PART. DO NOT SCALE FROM THIS DRAWING.</small>				