
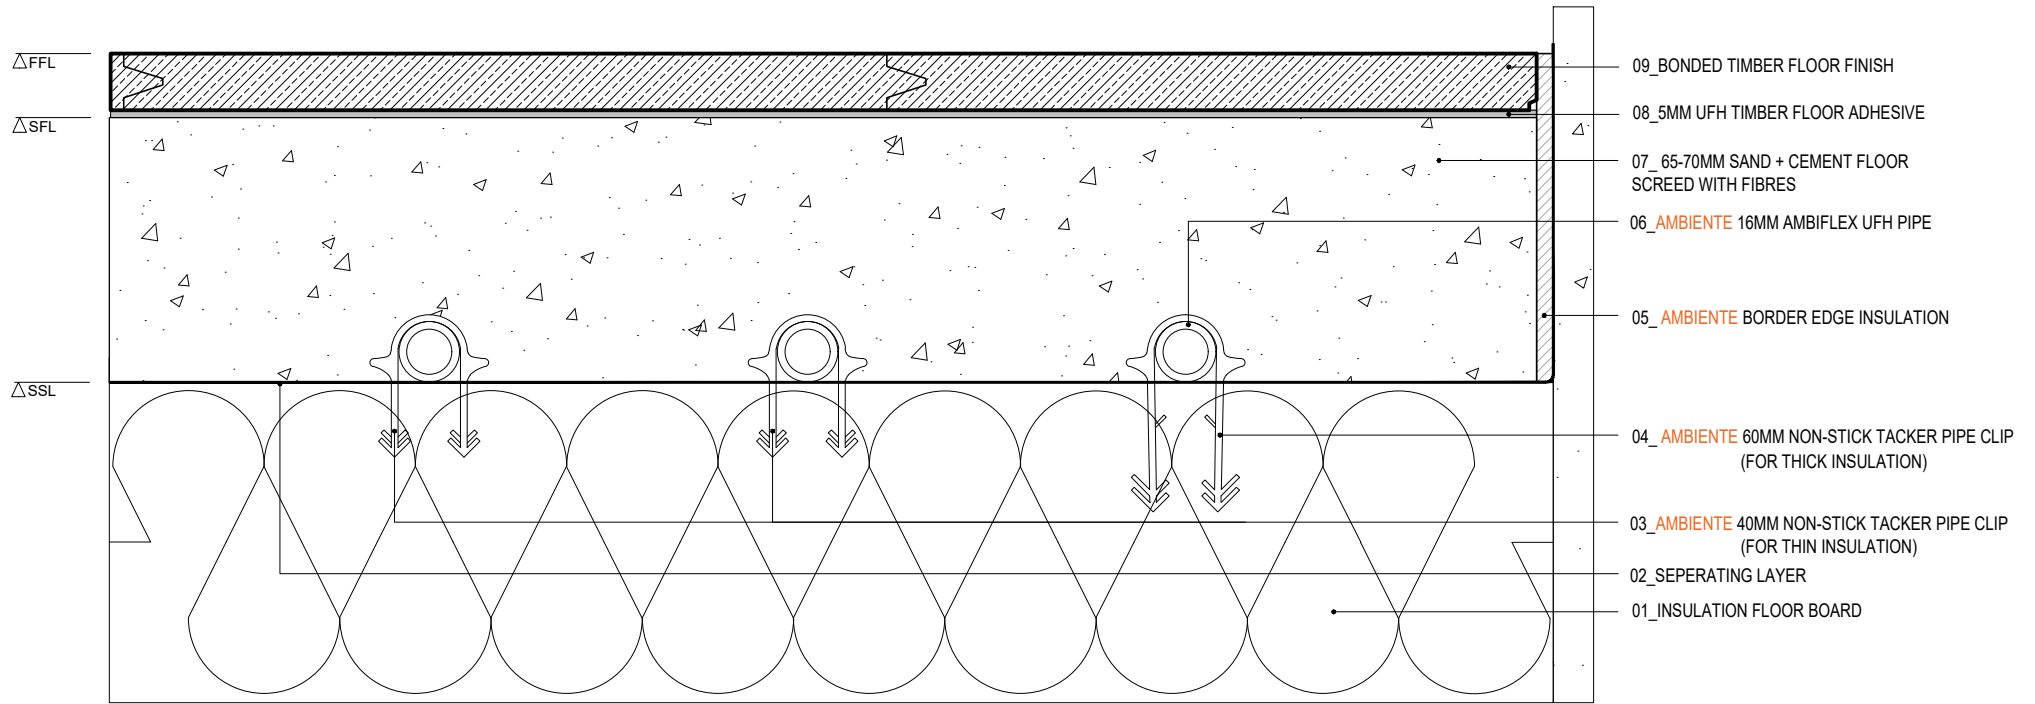



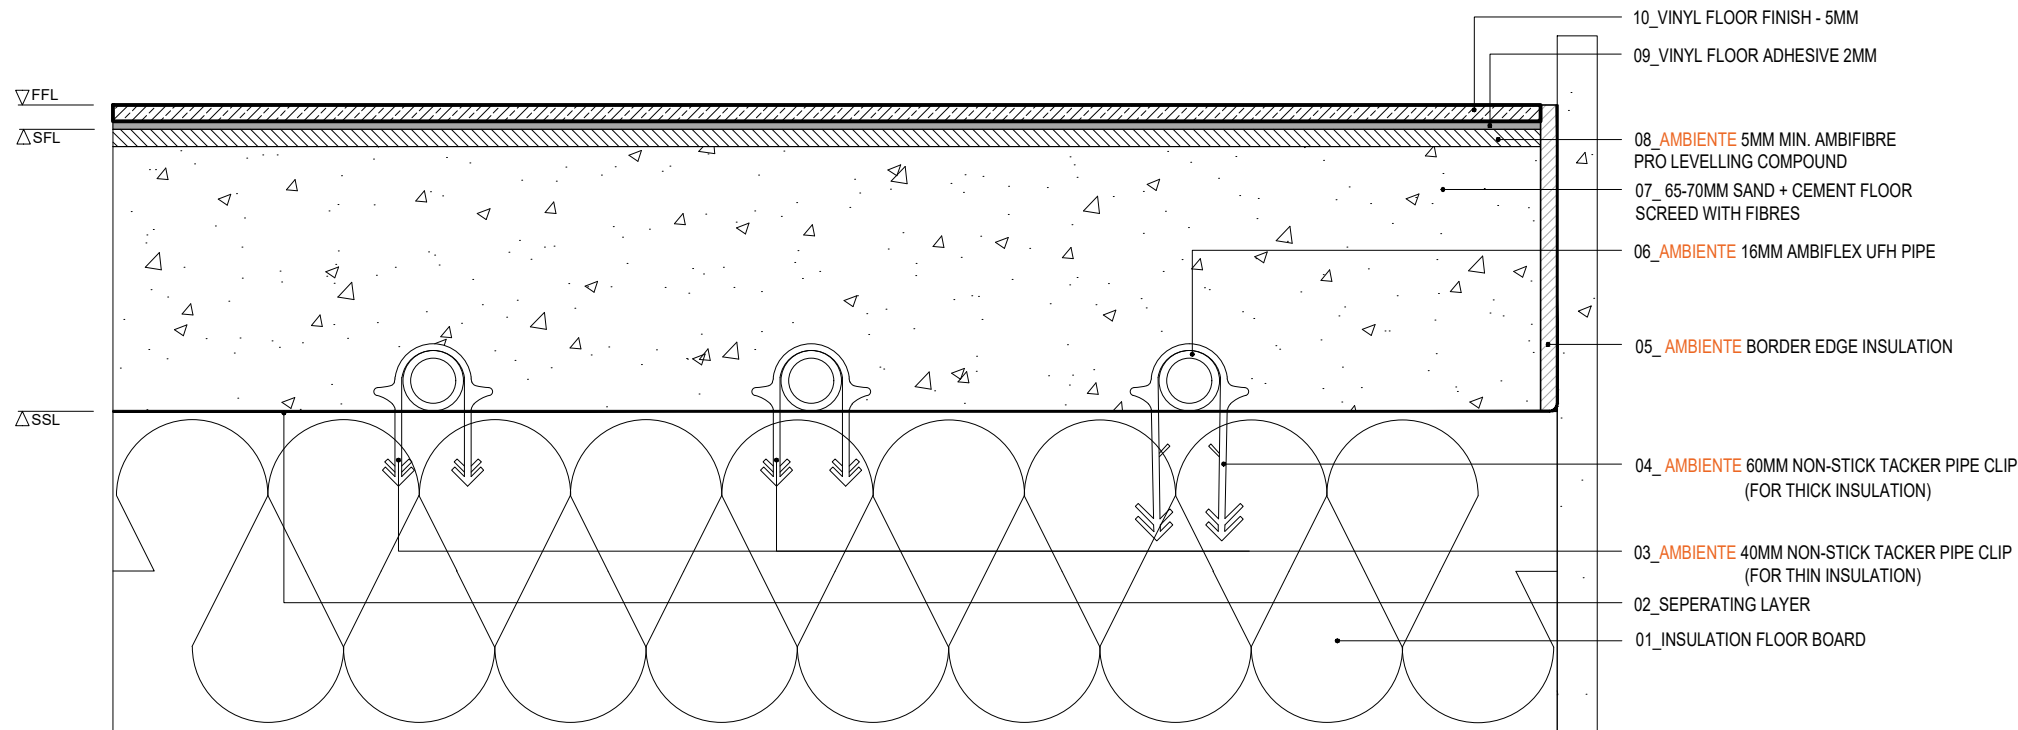
**AMBIENTE** AMBITAK SECTION. Tiled Floor Finish

<b>TITLE</b> AMBITAK SECTION - Tiled Floor Finish		<b>CAD FILE</b> 20250305-AMBITAK SECTION-DET SECTIONS.DWG		 <b>more than underfloor</b> AMBIENTE SYSTEMS LIMITED HERITAGE HOUSE, UNIT 1 WOODSIDE LANE, BELL BAR, HERTFORDSHIRE, AL9 6DE SALES@AMBIENTEUFH.CO.UK T.01707 649 118
<b>DRAWN</b> VL	<b>CHECKED</b> GC	<b>DATE</b> 05.03.2025	<b>SCALE</b> N/A	
<small>THIS FILE AND ITS CONTENT ARE THE PROPERTY OF AMBIENTE SYSTEMS LIMITED AND ARE PROTECTED BY COPYRIGHT LAWS. THIS FILE AND ITS CONTENTS MAY ONLY BE DISTRIBUTED, COPIED OR REPRODUCED IN FULL AND MAY NOT BE EDITED OR COPIED IN PART. DO NOT SCALE FROM THIS DRAWING.</small>				



**AMBIENTE AMBITAK SECTION. Bonded Wood Floor Finish**

<b>TITLE</b> AMBITAK SECTION - Bonded Wood Floor Finish		<b>CAD FILE</b> 20250305-AMBITAK SECTION-DET SECTIONS.DWG		 <b>more than underfloor</b> <small>AMBIENTE SYSTEMS LIMITED  HERITAGE HOUSE, UNIT 1 WOODSIDE LANE, BELL BAR, HERTFORDSHIRE, AL9 6DE  SALES@AMBIENTEUFH.CO.UK  T.01707 649 118</small>
<b>DRAWN</b> VL	<b>CHECKED</b> GC	<b>DATE</b> 05.03.2025	<b>SCALE</b> N/A	
<small>THIS FILE AND ITS CONTENT ARE THE PROPERTY OF AMBIENTE SYSTEMS LIMITED AND ARE PROTECTED BY COPYRIGHT LAWS. THIS FILE AND ITS CONTENTS MAY ONLY BE DISTRIBUTED, COPIED OR REPRODUCED IN FULL AND MAY NOT BE EDITED OR COPIED IN PART.  DO NOT SCALE FROM THIS DRAWING.</small>				




**AMBIENTE AMBITAK SECTION. Vinyl Floor Finish**

<b>TITLE</b> AMBITAK SECTION- Vinyl Floor Finish		<b>CAD FILE</b> 20250305-AMBITAK SECTION-DET SECTIONS.DWG	
<b>DRAWN</b> VL	<b>CHECKED</b> GC	<b>DATE</b> 05.03.2025	<b>SCALE</b> N/A

THIS FILE AND ITS CONTENT ARE THE PROPERTY OF AMBIENTE SYSTEMS LIMITED AND ARE PROTECTED BY COPYRIGHT LAWS. THIS FILE AND ITS CONTENTS MAY ONLY BE DISTRIBUTED, COPIED OR REPRODUCED IN FULL AND MAY NOT BE EDITED OR COPIED IN PART.  
DO NOT SCALE FROM THIS DRAWING.



AMBIENTE SYSTEMS LIMITED  
HERITAGE HOUSE, UNIT 1 WOODSIDE LANE, BELL BAR, HERTFORDSHIRE, AL9 6DE  
SALES@AMBIENTEUFH.CO.UK  
T.01707 649 118

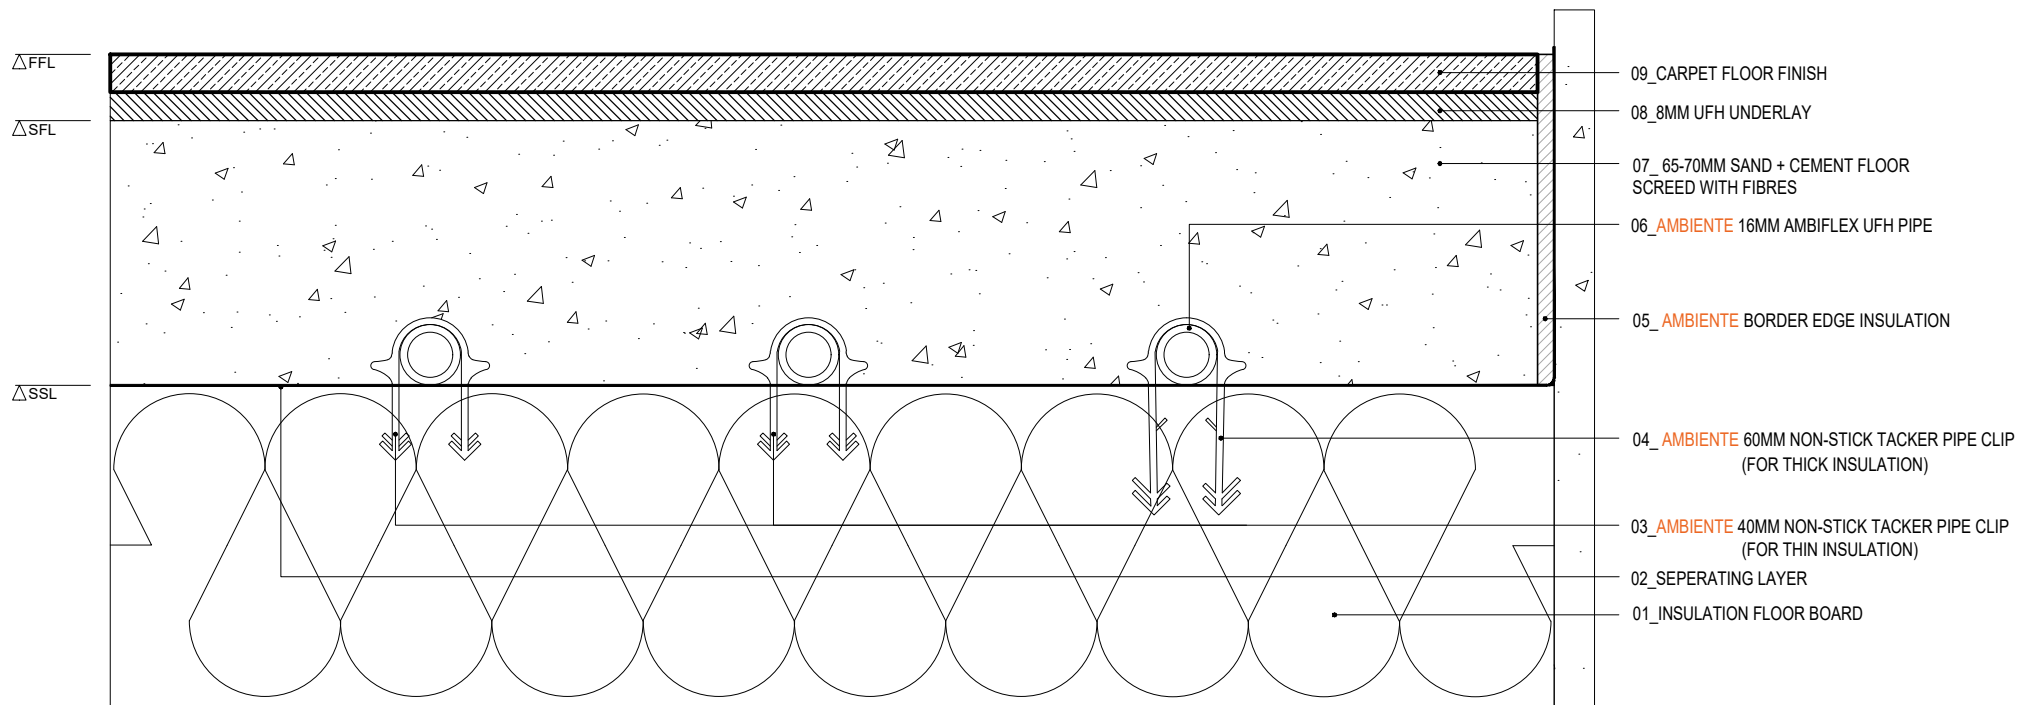

**AMBIENTE** AMBITAK SECTION. Carpet Floor Finish

<b>TITLE</b> AMBITAK SECTION - Carpet Floor Finish		<b>CAD FILE</b> 20250305-AMBITAK SECTION-DET SECTIONS.DWG	
<b>DRAWN</b> VL	<b>CHECKED</b> GC	<b>DATE</b> 05.03.2025	<b>SCALE</b> N/A



AMBIENTE SYSTEMS LIMITED  
 HERITAGE HOUSE, UNIT 1 WOODSIDE LANE, BELL BAR, HERTFORDSHIRE, AL9 6DE  
 SALES@AMBIENTEUFH.CO.UK  
 T.01707 649 118

THIS FILE AND ITS CONTENT ARE THE PROPERTY OF AMBIENTE SYSTEMS LIMITED AND ARE PROTECTED BY COPYRIGHT LAWS. THIS FILE AND ITS CONTENTS MAY ONLY BE DISTRIBUTED, COPIED OR REPRODUCED IN FULL AND MAY NOT BE EDITED OR COPIED IN PART.  
 DO NOT SCALE FROM THIS DRAWING.