
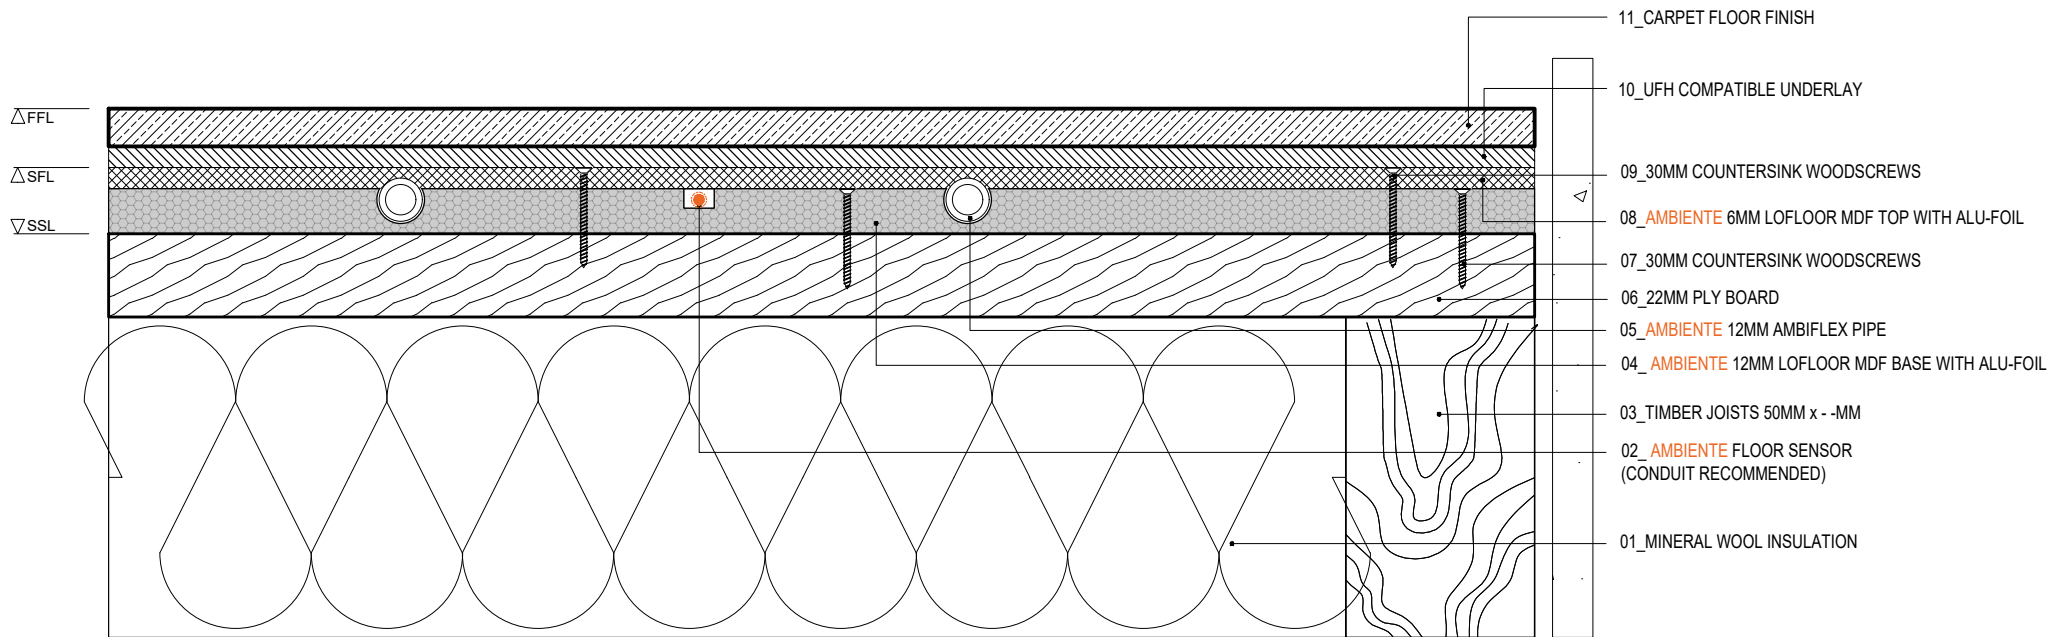


AMBIENTE LOFLOOR 18. Bonded Timber Floor Finish

| | | | | |
|--|----------------------|---|---------------------|--|
| TITLE LOFLOOR 18 - Bonded Timber Floor Finish | | CAD FILE 20250305-LOFLOOR 18-DET SECTIONS.DWG | |  more than underfloor AMBIENTE SYSTEMS LIMITED HERITAGE HOUSE, UNIT 1 WOODSIDE LANE, BELL BAR, HERTFORDSHIRE, AL9 6DE SALES@AMBIENTEUFH.CO.UK T.01707 649 118 |
| DRAWN VL | CHECKED GC | DATE 05.03.2025 | SCALE N/A | |
| <small>THIS FILE AND ITS CONTENT ARE THE PROPERTY OF AMBIENTE SYSTEMS LIMITED AND ARE PROTECTED BY COPYRIGHT LAWS. THIS FILE AND ITS CONTENTS MAY ONLY BE DISTRIBUTED, COPIED OR REPRODUCED IN FULL AND MAY NOT BE EDITED OR COPIED IN PART. DO NOT SCALE FROM THIS DRAWING.</small> | | | | |



AMBIENTE LOFLOOR 18. Carpet Floor Finish

| | | | |
|--|----------------------|---|---------------------|
| TITLE LOFLOOR 18 - Carpet Floor Finish | | CAD FILE 20250305-LOFLOOR 18 - DET SECTIONS.DWG | |
| DRAWN VL | CHECKED GC | DATE 05.03.2025 | SCALE N/A |



AMBIENTE SYSTEMS LIMITED
 HERITAGE HOUSE, UNIT 1 WOODSIDE LANE, BELL BAR, HERTFORDSHIRE, AL9 6DE
 SALES@AMBIENTEUFH.CO.UK
 T.01707 649 118

THIS FILE AND ITS CONTENT ARE THE PROPERTY OF AMBIENTE SYSTEMS LIMITED AND ARE PROTECTED BY COPYRIGHT LAWS. THIS FILE AND ITS CONTENTS MAY ONLY BE DISTRIBUTED, COPIED OR REPRODUCED IN FULL AND MAY NOT BE EDITED OR COPIED IN PART.
 DO NOT SCALE FROM THIS DRAWING.