


**AMBIENTE** AMBISOLO SECTION. Tiled Floor Finish - Timber Subfloor

<b>TITLE</b> AMBISOLO SECTION - Tiled Floor Finish - Timber Subfloor		<b>CAD FILE</b> 20250305-AMBISOLO SECTION-DET SECTIONS.DWG	
<b>DRAWN</b> VL	<b>CHECKED</b> GC	<b>DATE</b> 05.03.2025	<b>SCALE</b> N/A

THIS FILE AND ITS CONTENT ARE THE PROPERTY OF AMBIENTE SYSTEMS LIMITED AND ARE PROTECTED BY COPYRIGHT LAWS. THIS FILE AND ITS CONTENTS MAY ONLY BE DISTRIBUTED, COPIED OR REPRODUCED IN FULL AND MAY NOT BE EDITED OR COPIED IN PART.  
DO NOT SCALE FROM THIS DRAWING.



AMBIENTE SYSTEMS LIMITED  
HERITAGE HOUSE, UNIT 1 WOODSIDE LANE, BELL BAR, HERTFORDSHIRE, AL9 6DE  
SALES@AMBIENTEUFH.CO.UK  
T.01707 649 118

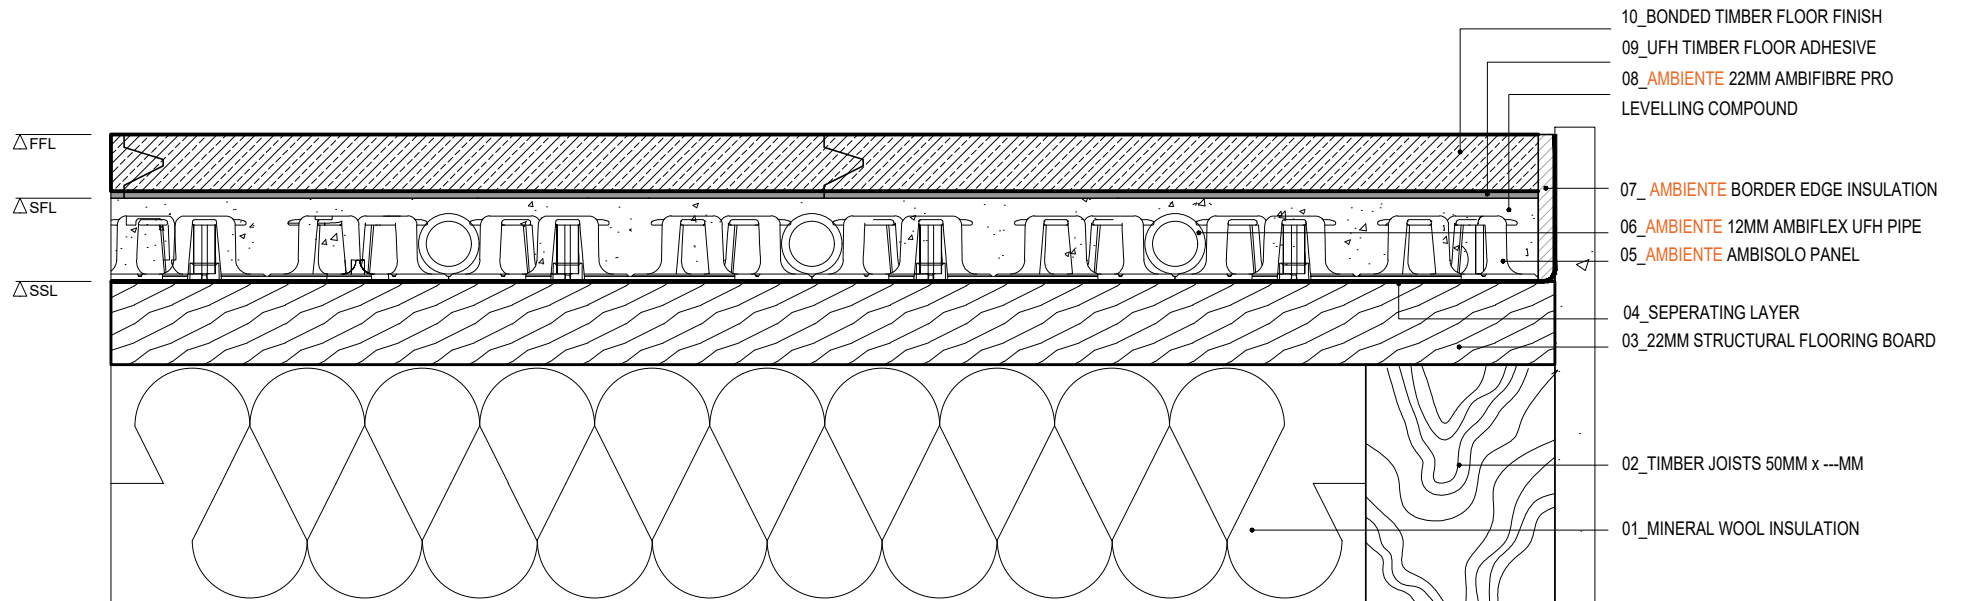


**AMBIENTE AMBISOLO SECTION. Bonded Timber Floor Finish - Timber Subfloor**

<b>TITLE</b> AMBISOLO SECTION - Bonded Timber Floor Finish - Timber Subfloor		<b>CAD FILE</b> 20250305-AMBISOLO SECTION-DET SECTIONS.DWG	
<b>DRAWN</b> VL	<b>CHECKED</b> GC	<b>DATE</b> 05.03.2025	<b>SCALE</b> N/A

THIS FILE AND ITS CONTENT ARE THE PROPERTY OF AMBIENTE SYSTEMS LIMITED AND ARE PROTECTED BY COPYRIGHT LAWS. THIS FILE AND ITS CONTENTS MAY ONLY BE DISTRIBUTED, COPIED OR REPRODUCED IN FULL AND MAY NOT BE EDITED OR COPIED IN PART. DO NOT SCALE FROM THIS DRAWING.



AMBIENTE SYSTEMS LIMITED  
HERITAGE HOUSE, UNIT 1 WOODSIDE LANE, BELL BAR, HERTFORDSHIRE, AL9 6DE  
SALES@AMBIENTEUFH.CO.UK  
T.01707 649 118

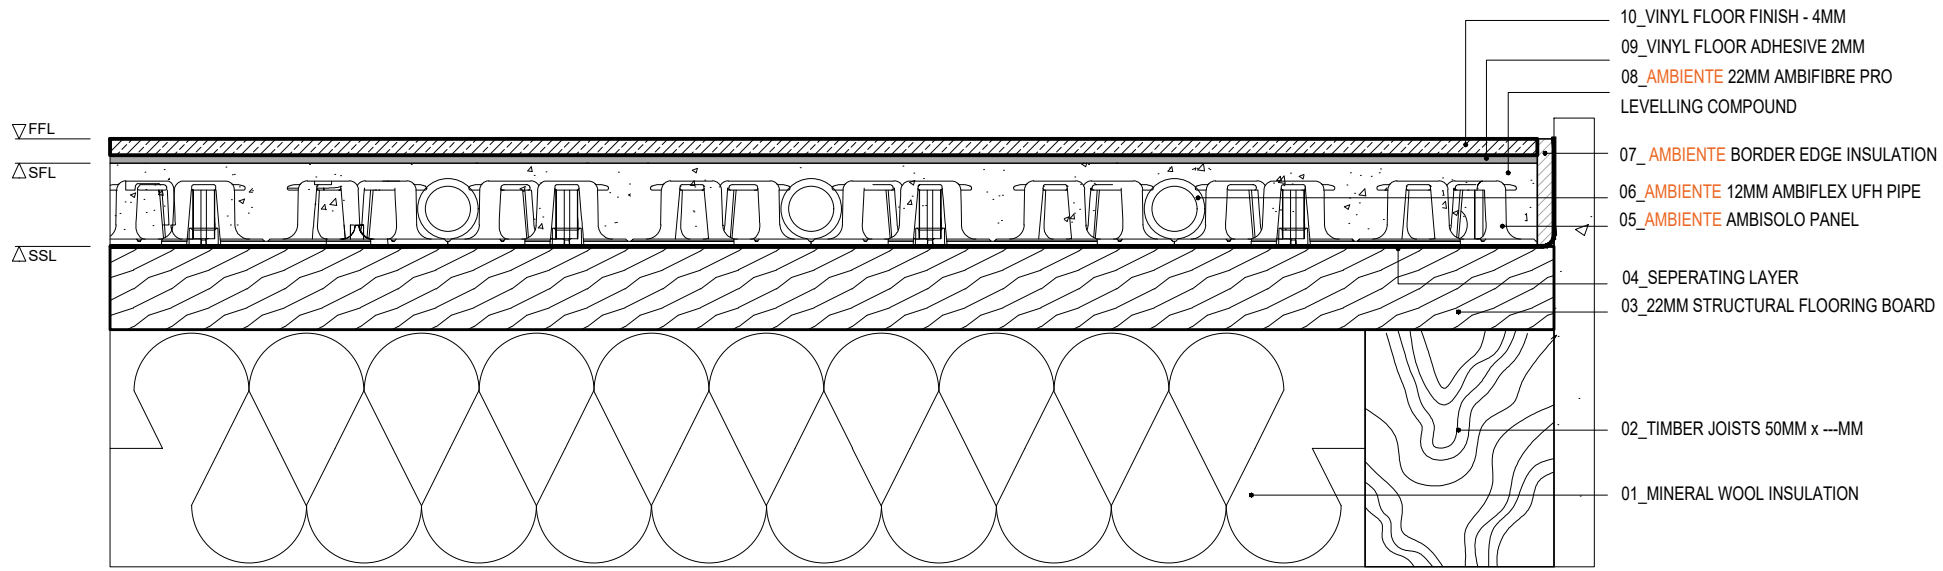


**AMBIENTE AMBISOLO SECTION. Vinyl Floor Finish - Timber Subfloor**

<b>TITLE</b> AMBISOLO SECTION - Vinyl Floor Finish - Timber Subfloor		<b>CAD FILE</b> 20250305-AMBISOLO SECTION-DET SECTIONS.DWG	
<b>DRAWN</b> VL	<b>CHECKED</b> GC	<b>DATE</b> 05.03.2025	<b>SCALE</b> N/A

THIS FILE AND ITS CONTENT ARE THE PROPERTY OF AMBIENTE SYSTEMS LIMITED AND ARE PROTECTED BY COPYRIGHT LAWS. THIS FILE AND ITS CONTENTS MAY ONLY BE DISTRIBUTED, COPIED OR REPRODUCED IN FULL AND MAY NOT BE EDITED OR COPIED IN PART. DO NOT SCALE FROM THIS DRAWING.



AMBIENTE SYSTEMS LIMITED  
HERITAGE HOUSE, UNIT 1 WOODSIDE LANE, BELL BAR, HERTFORDSHIRE, AL9 6DE  
SALES@AMBIENTEUFH.CO.UK  
T.01707 649 118

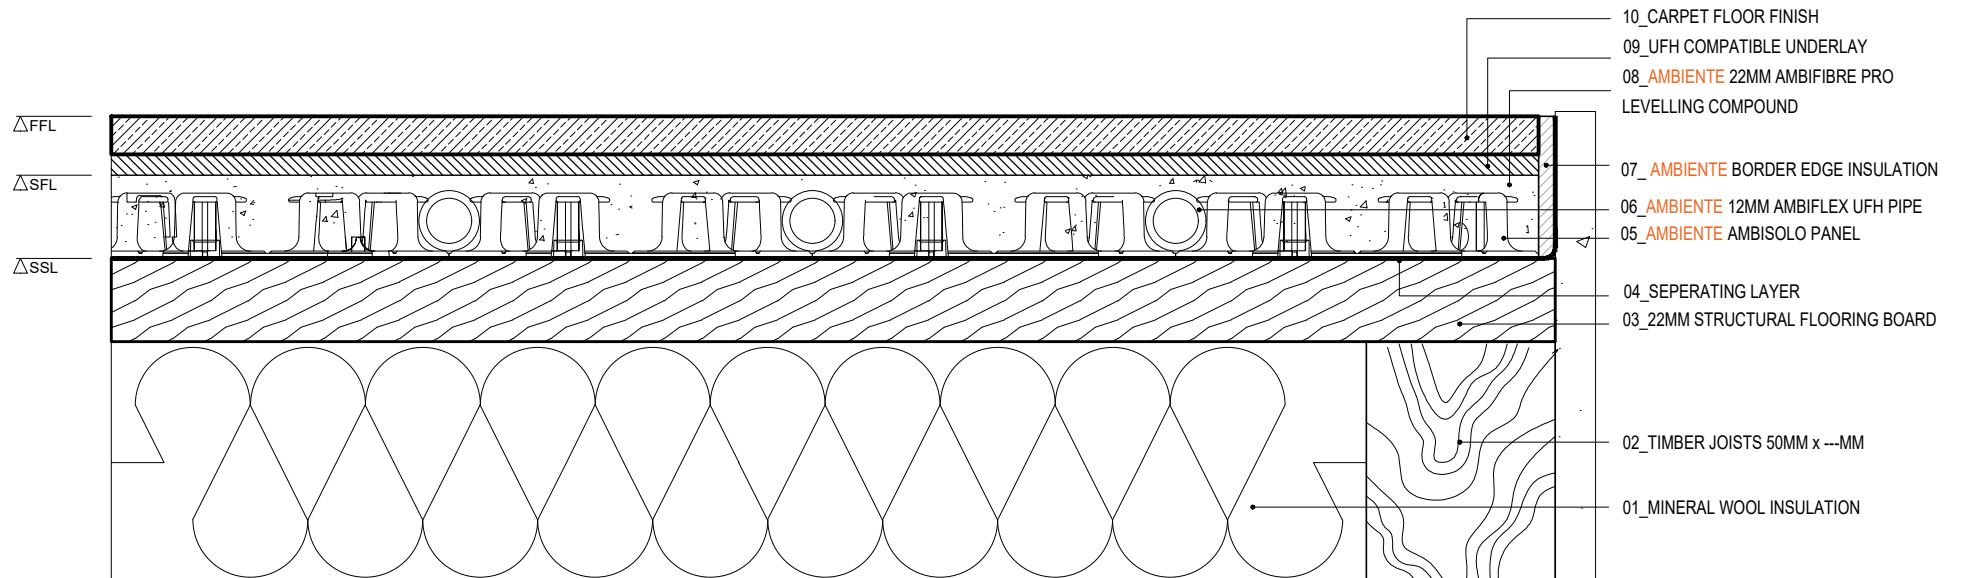

**AMBIENTE AMBISOLO SECTION. Carpet Floor Finish - Timber Subfloor**

<b>TITLE</b> AMBISOLO SECTION - Carpet Floor Finish - Timber Subfloor		<b>CAD FILE</b> 20250305-AMBISOLO SECTION-DET SECTIONS.DWG	
<b>DRAWN</b> VL	<b>CHECKED</b> GC	<b>DATE</b> 05.03.2025	<b>SCALE</b> N/A
<small>THIS FILE AND ITS CONTENT ARE THE PROPERTY OF AMBIENTE SYSTEMS LIMITED AND ARE PROTECTED BY COPYRIGHT LAWS. THIS FILE AND ITS CONTENTS MAY ONLY BE DISTRIBUTED, COPIED OR REPRODUCED IN FULL AND MAY NOT BE EDITED OR COPIED IN PART. DO NOT SCALE FROM THIS DRAWING.</small>			



AMBIENTE SYSTEMS LIMITED  
 HERITAGE HOUSE, UNIT 1 WOODSIDE LANE, BELL BAR, HERTFORDSHIRE, AL9 6DE  
 SALES@AMBIENTEUFH.CO.UK  
 T.01707 649 118